


BUILDING DATA

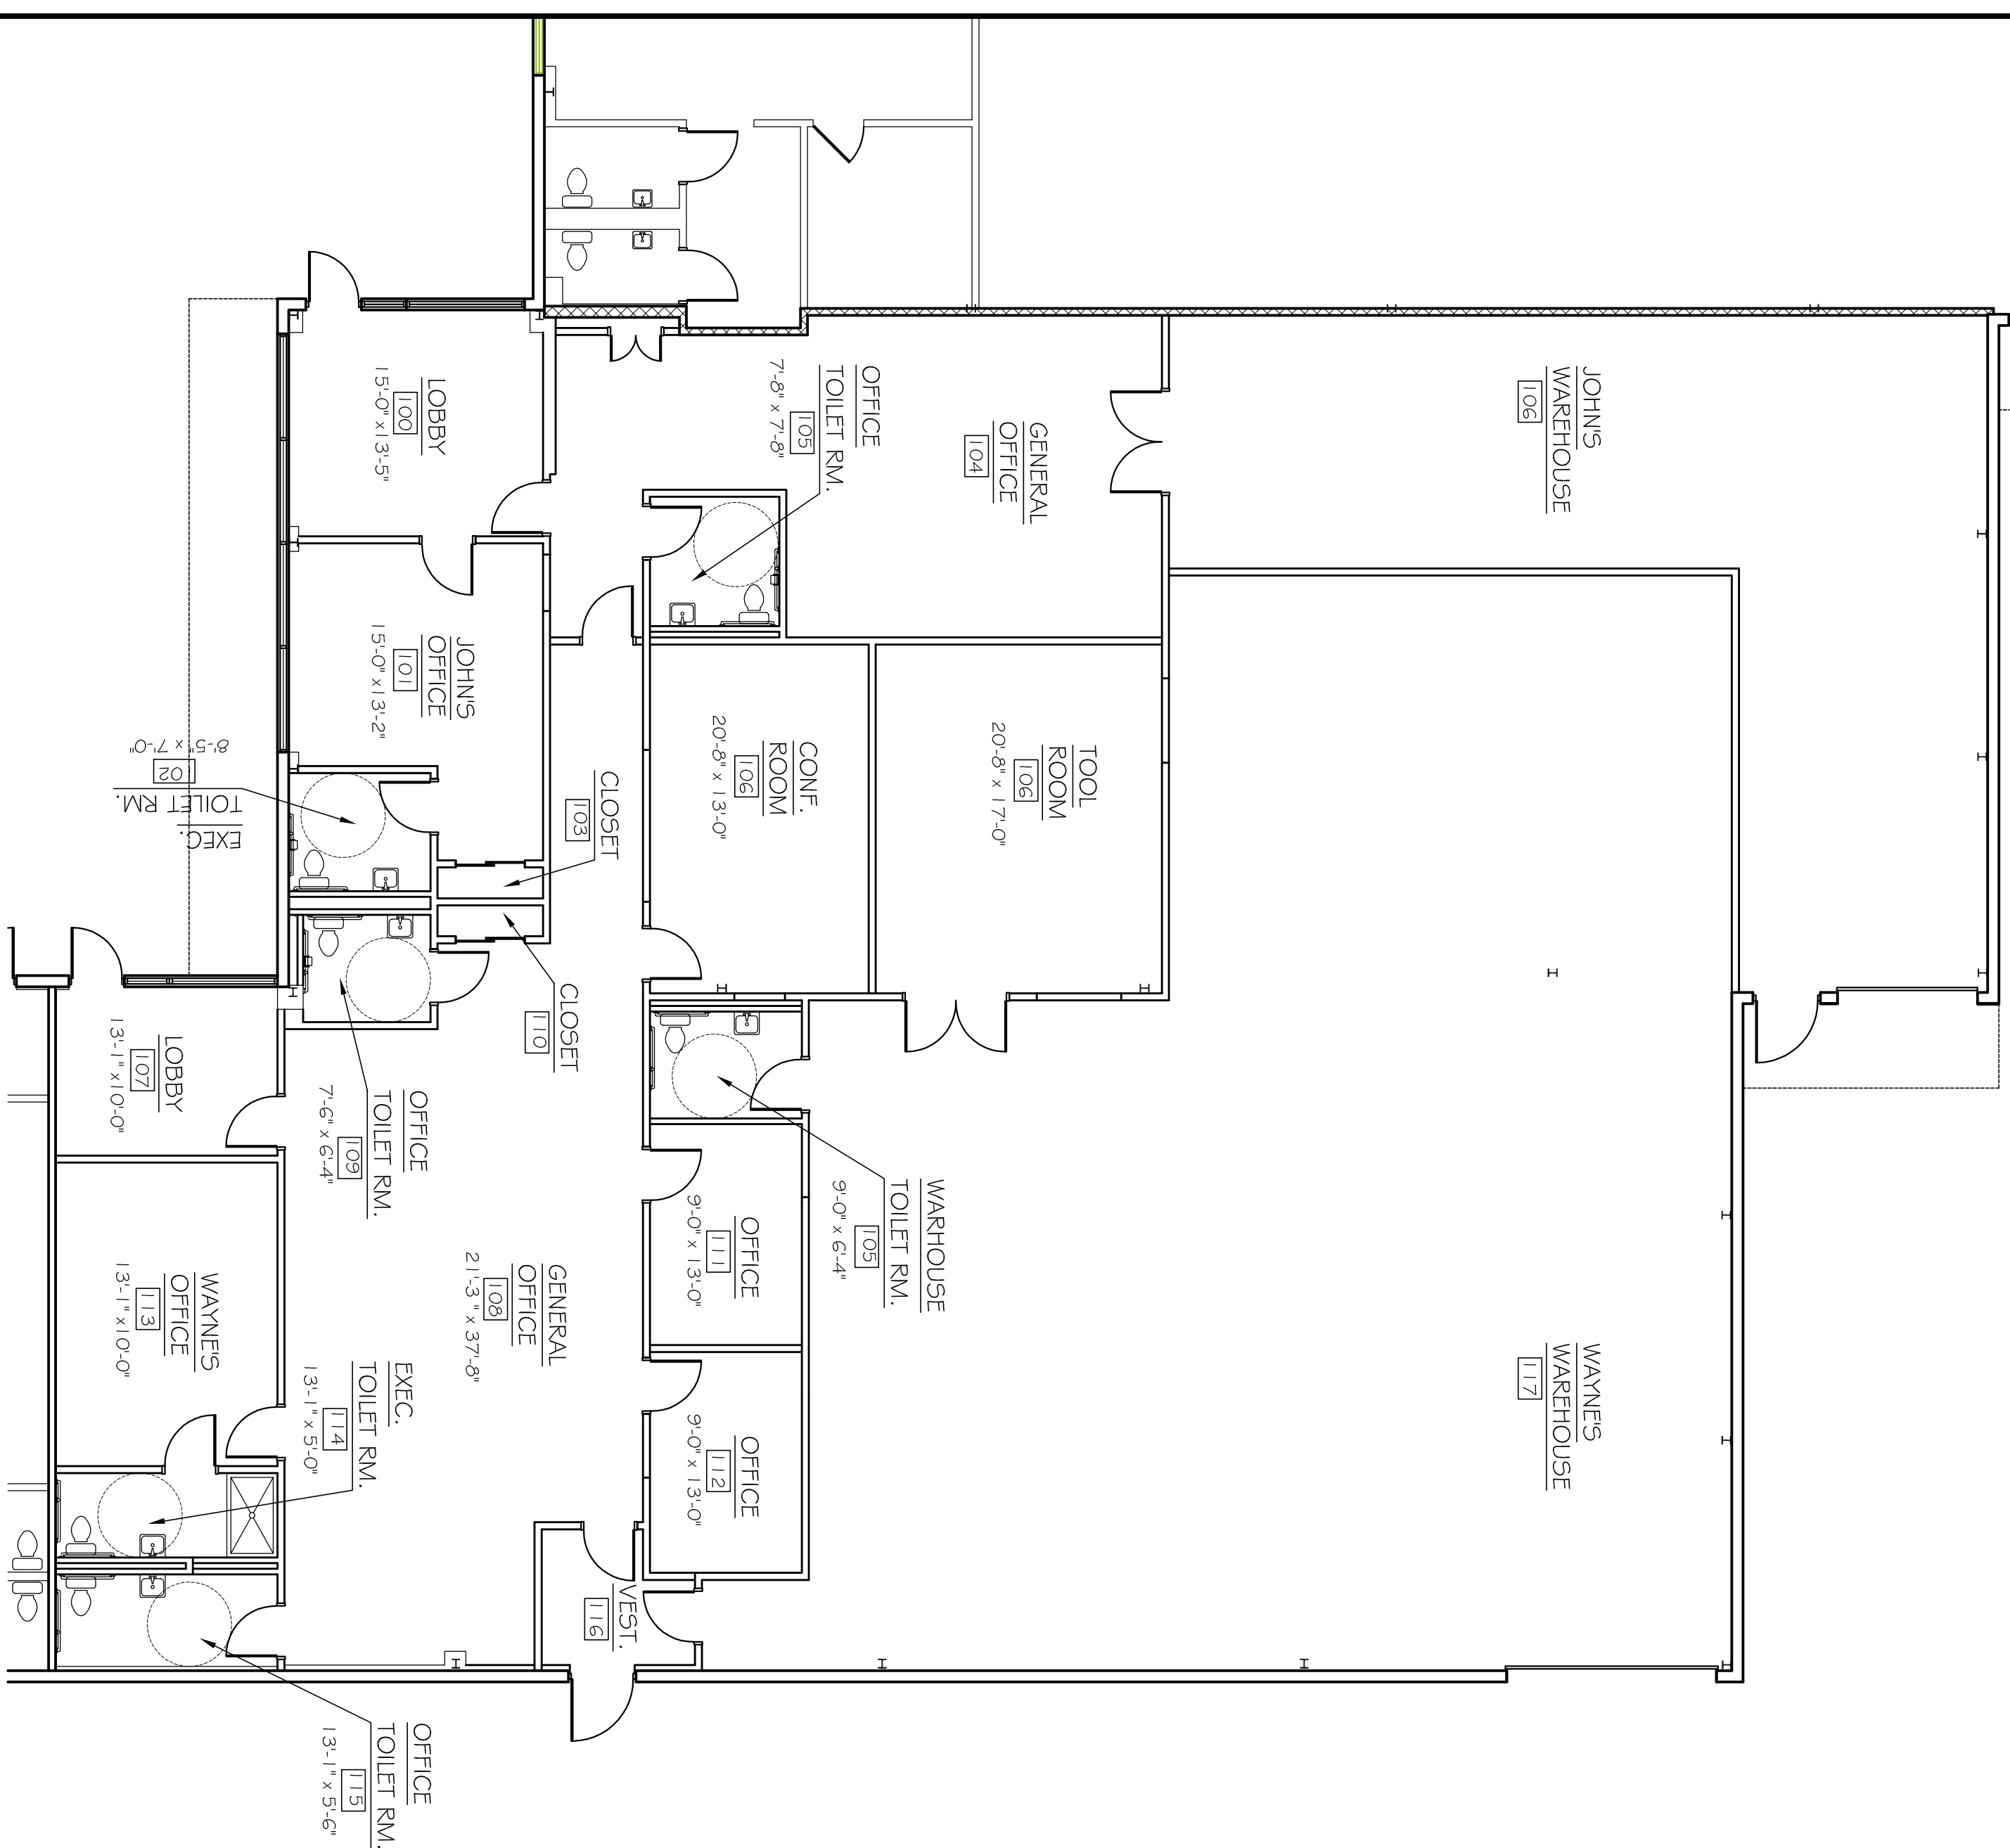

FLOOR PLAN  
SCALE 1/8" = 1'-0"

PROPOSED TENANT SPACE FOR :  
**STATEWIDE CONSTRUCTION**  
33 COMAC LOOP (UNITS 7&8)  
RONKONKOMA NEW YORK


PROPERTY OWNER / APPLICANT :  
GSM II ICA II SAF II FEDU LLC  
575 UNDERHILL BLVD., STE 200  
SYOSSET N.Y. 11791

THESE DRAWINGS ARE AN INSTRUMENT OF SERVICE, AND AS SUCH ARE THE PROPERTY OF JOSEPH T. MATTHEWS, ARCHITECT, P.C. ANY UNAUTHORIZED USE OF THESE DOCUMENTS IS IN A VIOLATION OF SECTION 7209 SUB-DIVISION 2 OF THE N.Y. STATE EDUCATION LAW.


ISSUE FOR REVIEW:  
REVISIONS:

DATE: 1-17-19

KEY PLAN

 

LOCATION MAP

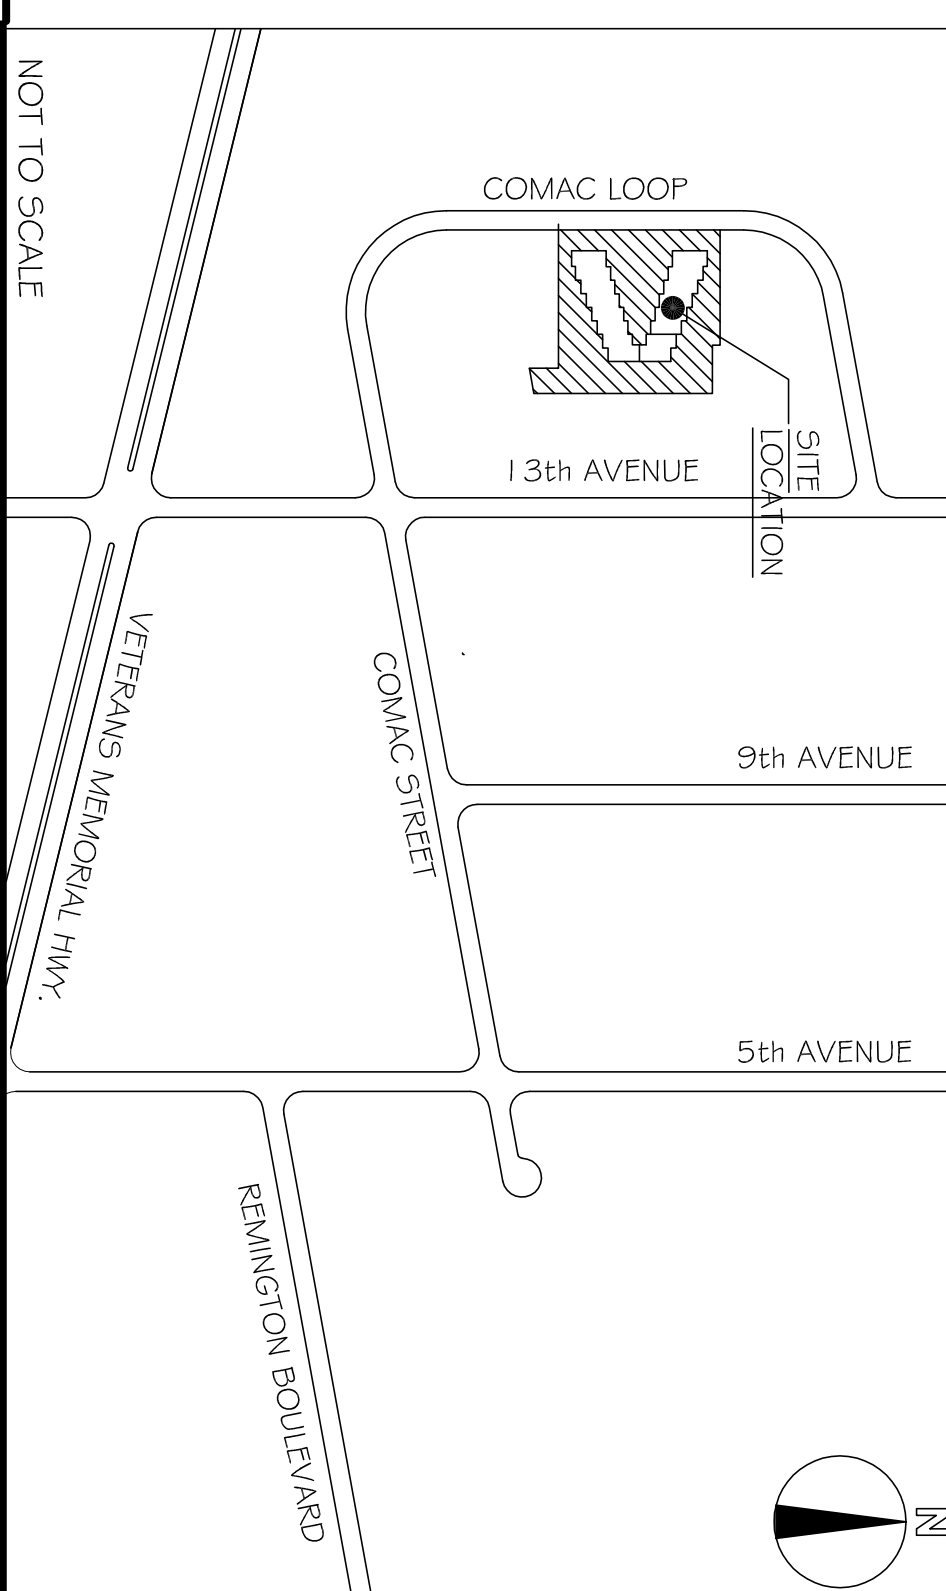

NOT TO SCALE

JOSEPH T. MATTHEWS, ARCHITECT P.C.

3480-6 VETERANS MEMORIAL HIGHWAY  
BOHEMA, N.Y. 11716  
(631) 348-4500  
(631) 348-4509 Fax

NO: \_\_\_\_\_  
BY: \_\_\_\_\_  
DATE: \_\_\_\_\_  
PAGE: \_\_\_\_\_

CS-1