


2

LOCATION PLAN
 SCALE: NTS

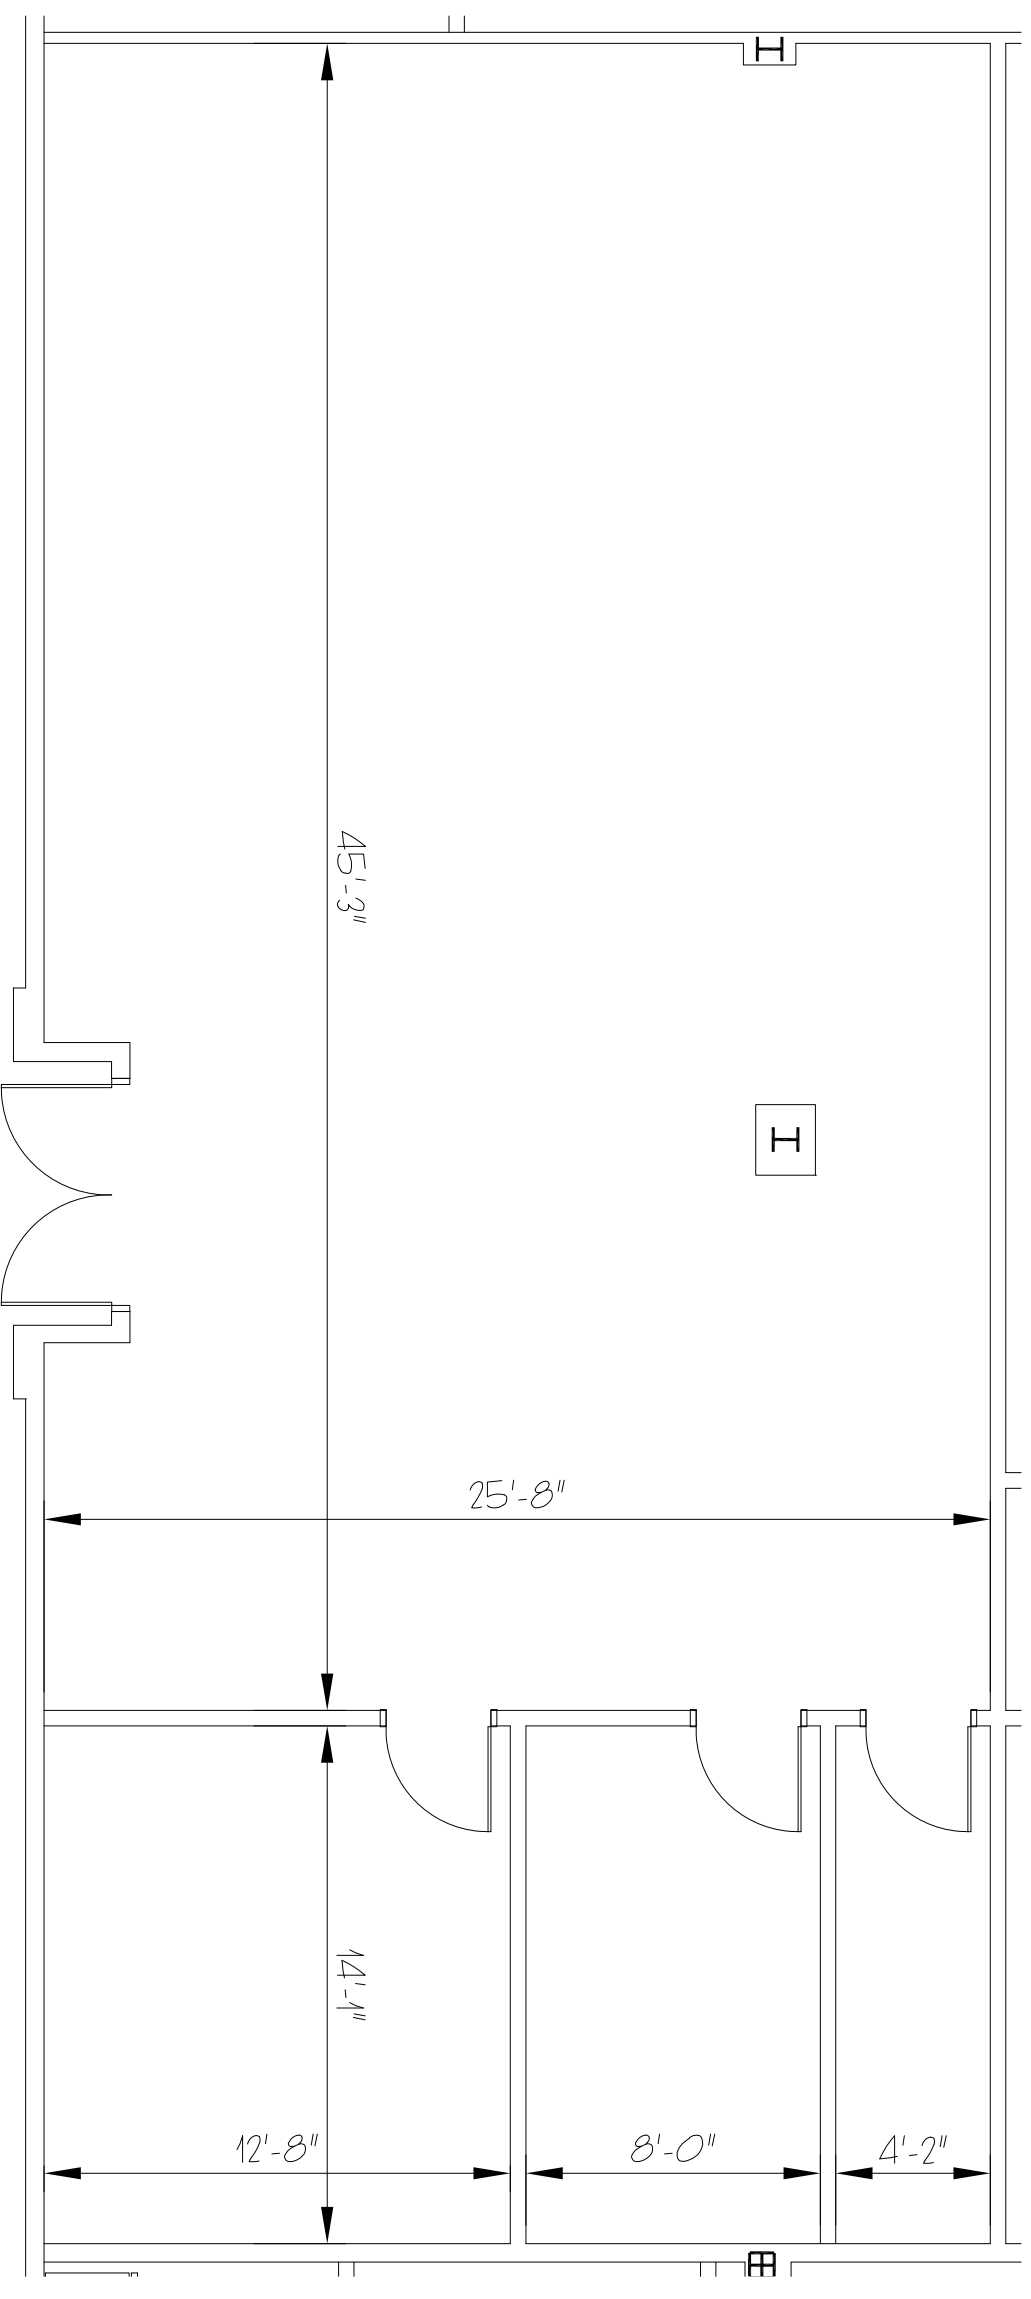

1

PROPOSED PLAN
 SCALE: NTS

architect, pc
 David Shtereman, R.A.

SUITE 230

6851 JERICHO TURNPIKE
 SYOSSET, N.Y.

• Tel: 212.968.7127 www.djapp.com •
 32 Broadway, Suite 114 • New York, NY 10004



SCALE=N.T.S.
12.06.2017
EX-1