


UNIT N & O  
LOCATION PLAN  
N.T.S.

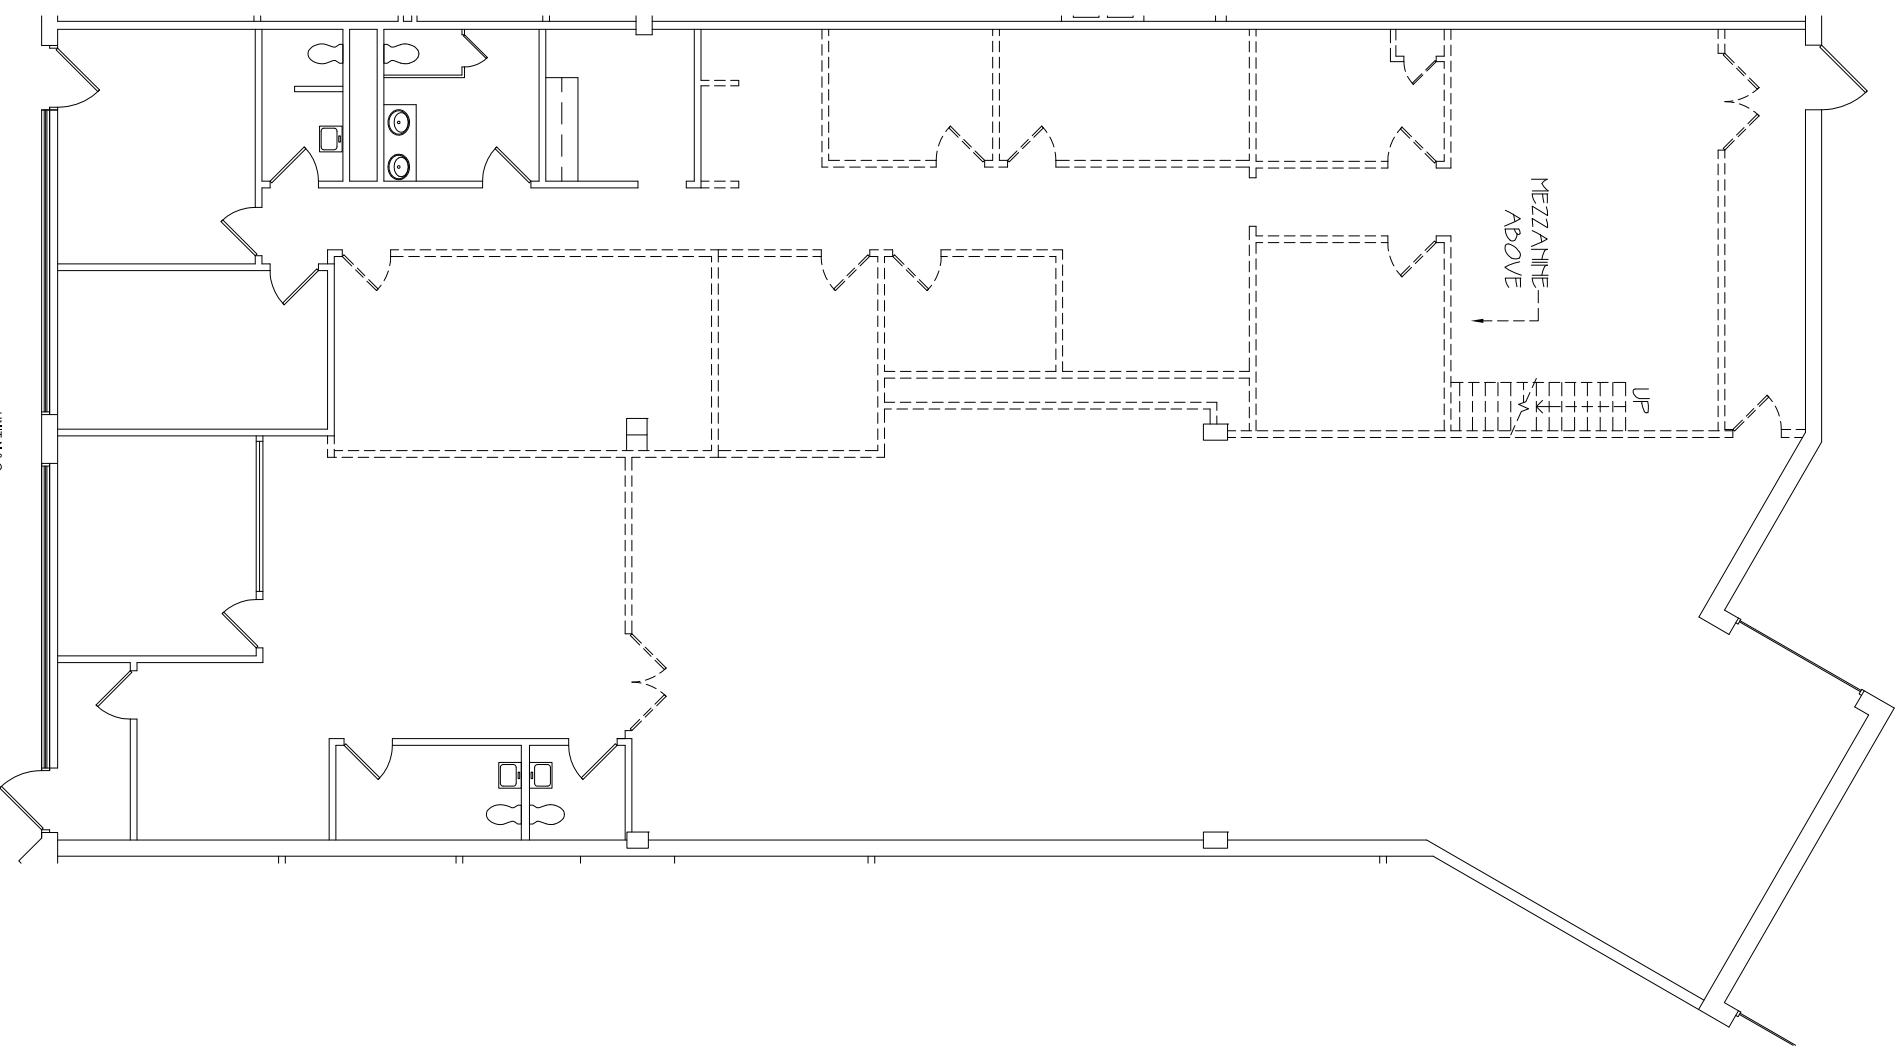

UNIT N & O  
SKETCH PLAN  
SCALE = 3/16" = 1'-0"

CONSTRUCTION LEGEND	
	EXISTING PARTITION TO REMAIN
	EXISTING PARTITION TO BE REMOVED
	1 1/2" VIBR. SLIP STRIP SPT. TA. SPC. CH. VIBR. SLIP STRIP SPT. TA. SPC. PROVIDE WATER RESISTANT STR. BR. & FINISHES
	2 1/4" VIBR. SLIP STRIP SPT. TA. SPC. CH. VIBR. SLIP STRIP SPT. TA. SPC. PROVIDE WATER RESISTANT STR. BR. & FINISHES

NOTE: THIS PLAN IS FOR LAYOUT PURPOSES ONLY AND DOES NOT NECESSARILY REFLECT THE LANDLORD'S OR TENANT'S RESPONSIBILITIES.  
NOTE: ALL FURNITURE, EQUIPMENT, AND MILLWORK BY TENANT.  
XX NOTE: ALL DIMENSIONS ARE APPROXIMATE, AND SUBJECT TO FIELD CONDITIONS.

David Shterman, RA  
architect, pc

32 Broadway, Suite 114 • New York, NY 10004  
P. 212.989.7127 F. 212.989.7129 E. www.dspac.com

STRUCTURAL ENGINEER

ISSUE	DESCRIPTION	DATE

STAMP DOB STAMP & SIGNATURE

575 Underhill Boulevard  
Suite 200  
Syosset, NY 11791  
www.longislandindustrial.com

PROJECT LOCATION:  
275 MARCUS BOULEVARD  
HAUPPAUGE, N.Y.  
SUITE N & O

DOB APPLICATION #:  
SECTION, BLOCK, LOT:

DRAWING TITLE:  
SUITE N & O  
SKETCH PLAN

SCALE: DWG. # DATE: 12/03/2017  
DRAWN BY: PROJECT # 7706  
DRAWING #