

ISSUE	DESCRIPTION	DATE
-------	-------------	------

STAMP DOB STAMP & SIGNATURE



575 Underhill Boulevard
Suite 200
Syosset, NY 11791
www.longislandindustrial.com


PROJECT LOCATION:
80 13TH AVENUE
RONKONKOMA, N.Y.

DOB APPLICATION #:

SECTION, BLOCK, LOT:


DRAWING TITLE:
PARTIAL 1ST FLR
EXISTING PLAN

SCALE: AS NOTED	DWG. #
DATE: 01/23/2017	EX-1
DRAWN BY: ZZ	PROJECT # J706
	DRAWING # OF

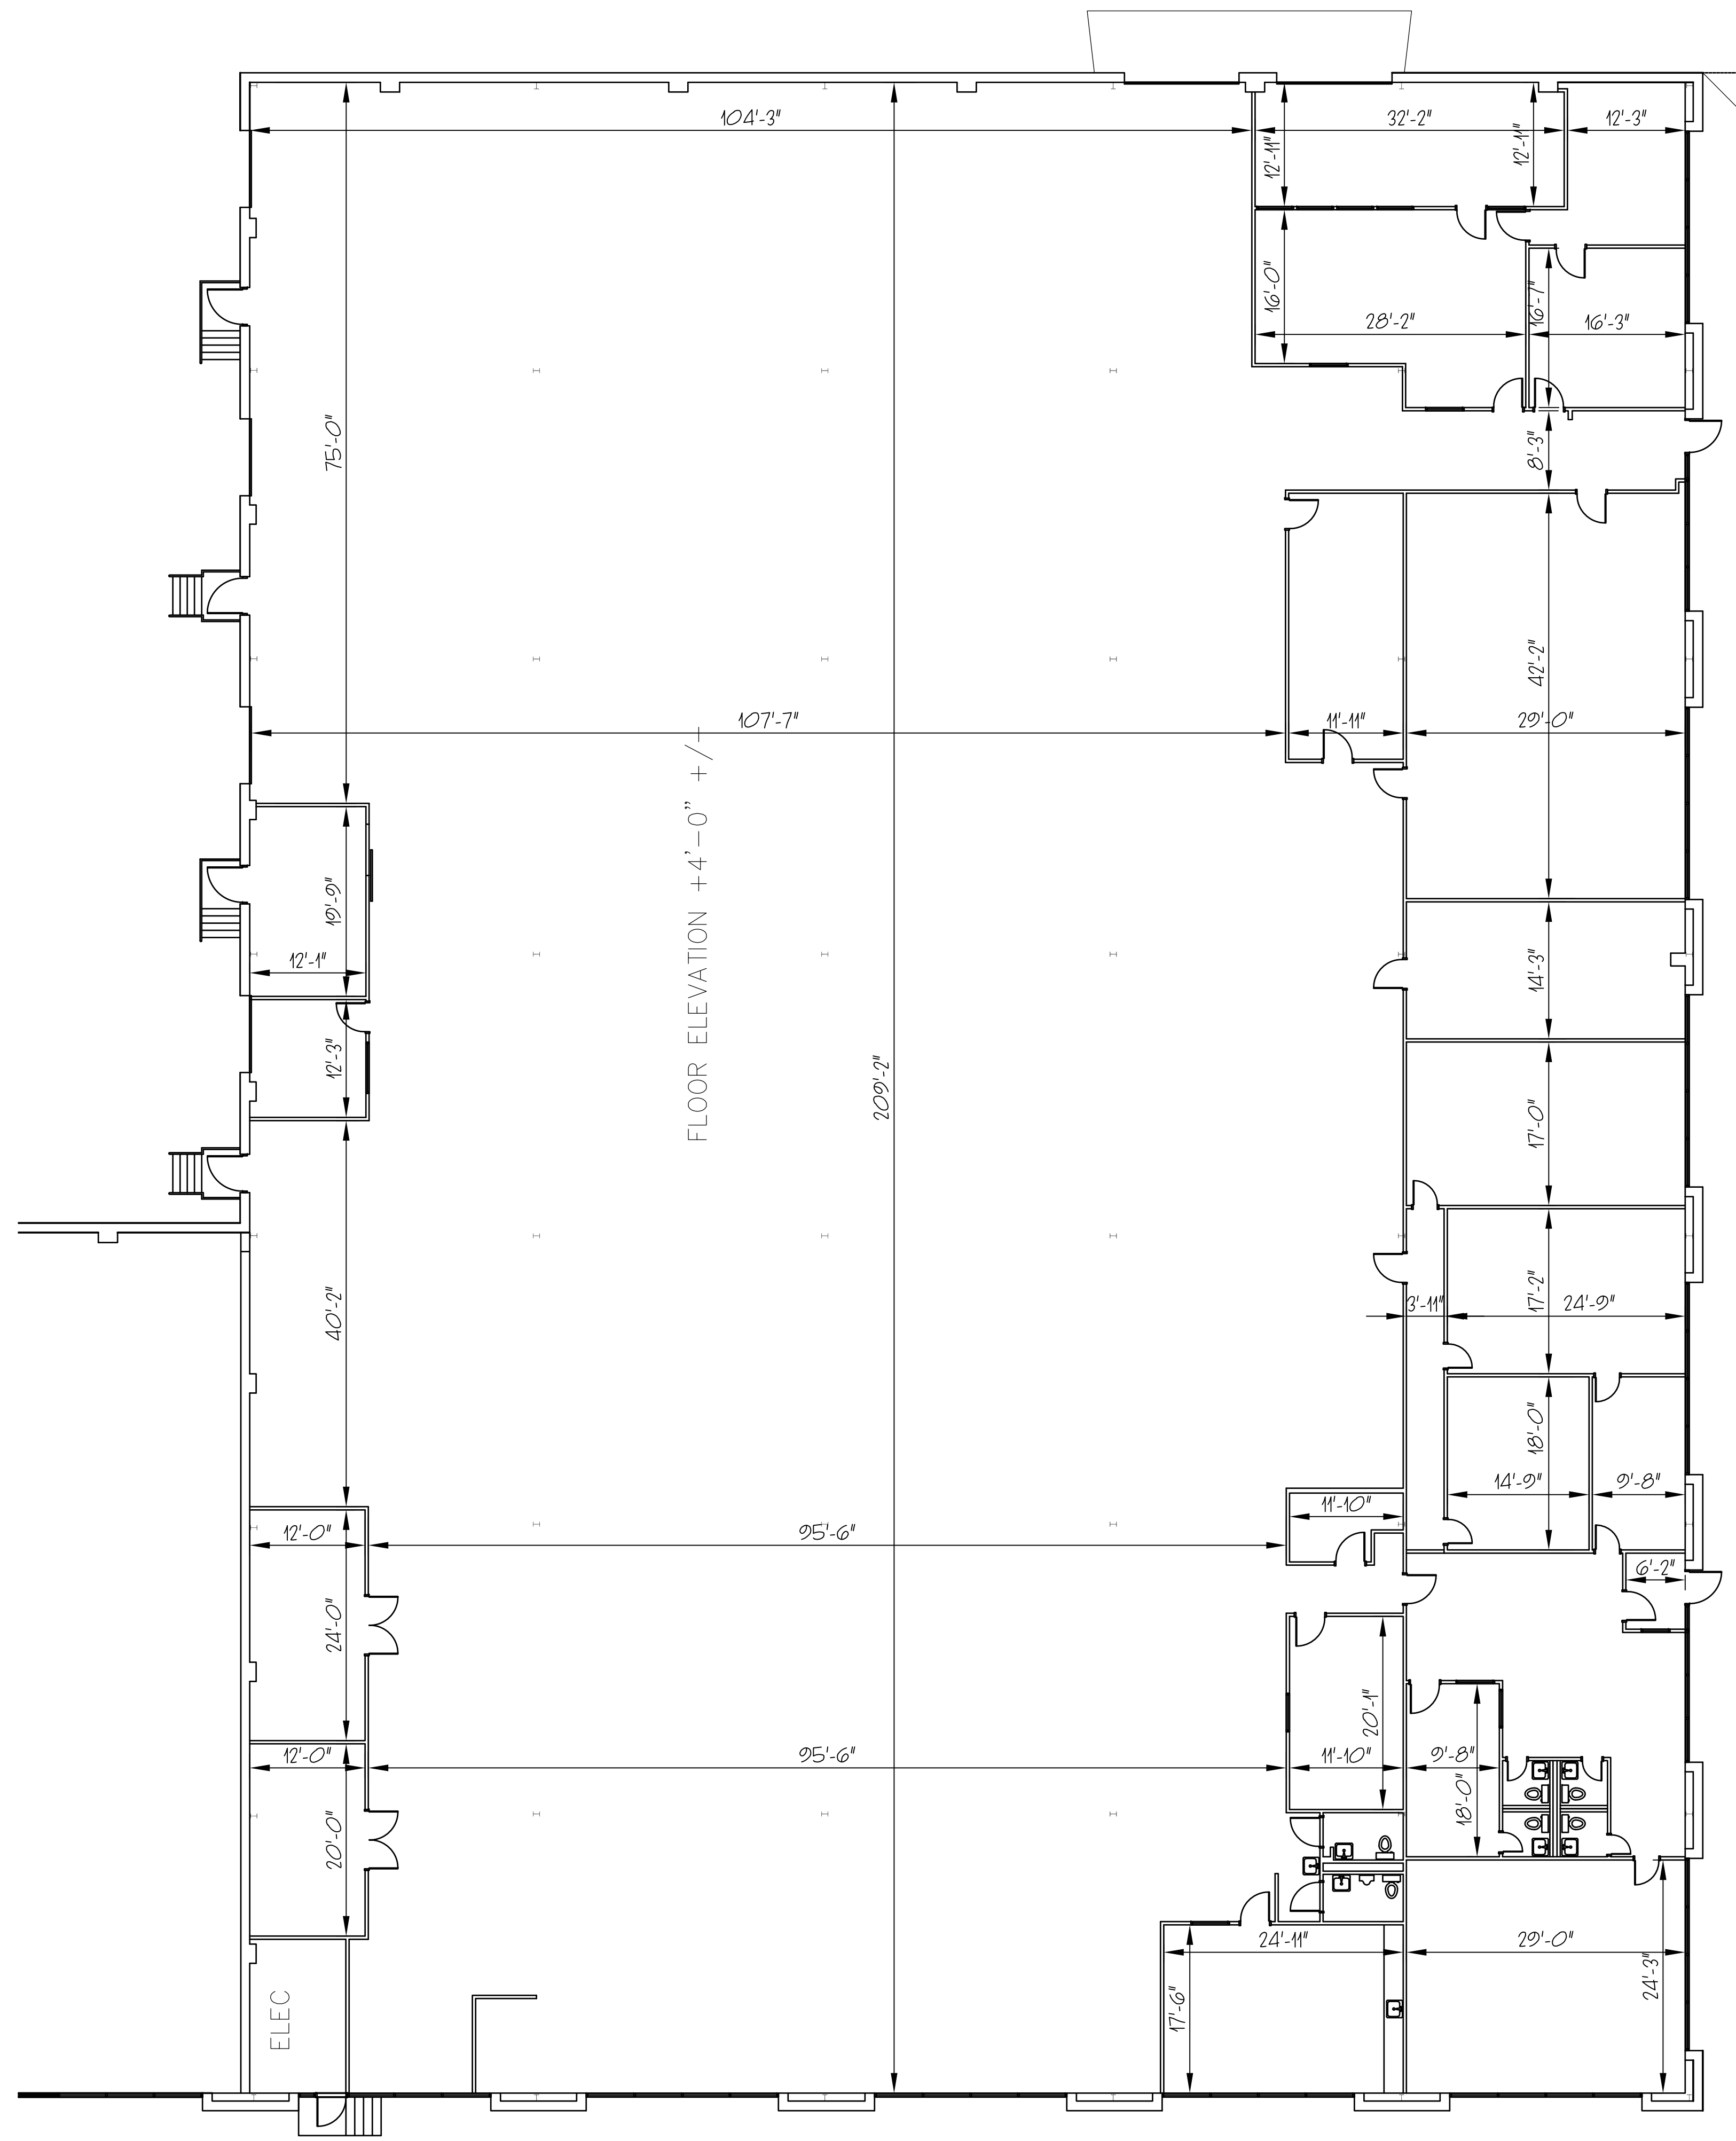

1
EX-1
PARTIAL 1ST FLOOR
EXISTING PLAN
SCALE: 3/32"=1'-0"

ASPHALT PARKING AREA

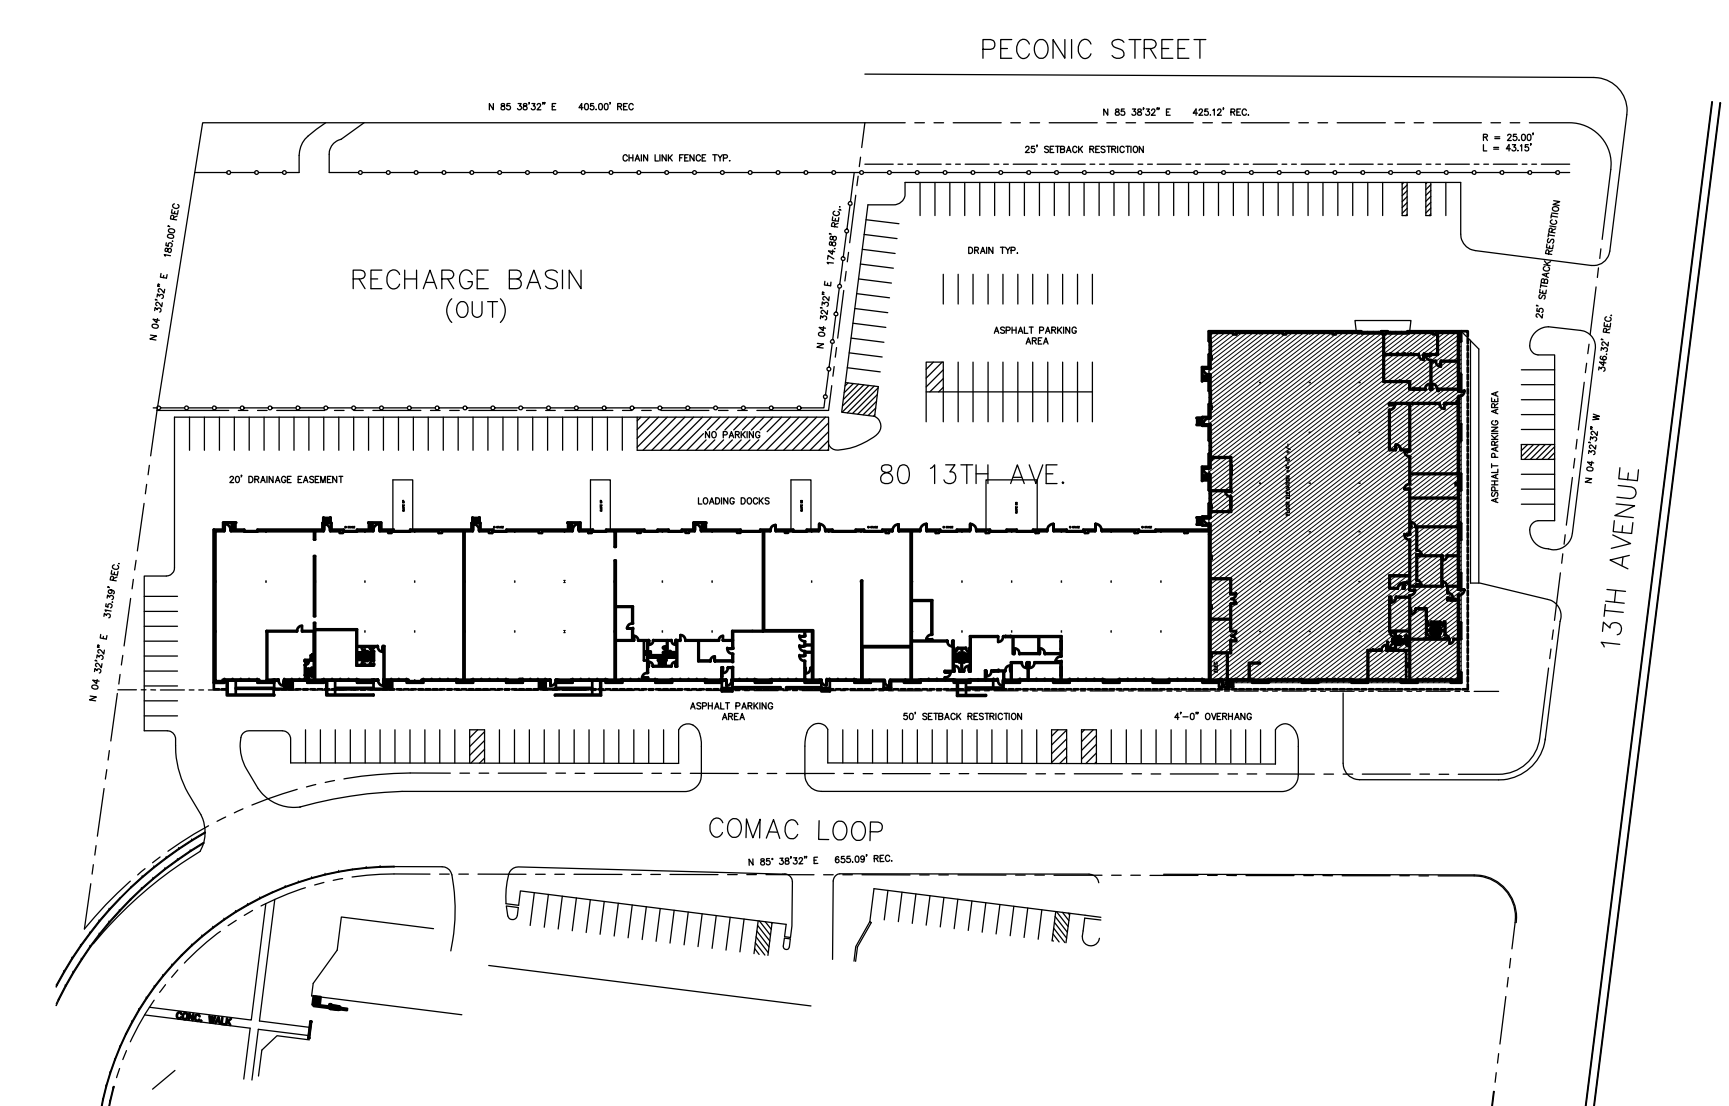

2
EX-1
1ST FLOOR
LOCATION PLAN
NOT TO SCALE